


PLAN VIEW
SCALE: 1"=400'

LEGEND

- TOWN BOUNDARY
- SITE PROPERTY LINES
- WETLANDS
- ZONE II
- EASEMENT

NOTE:

1. PROPERTY LINES AND WETLANDS TAKEN FROM MASSGIS

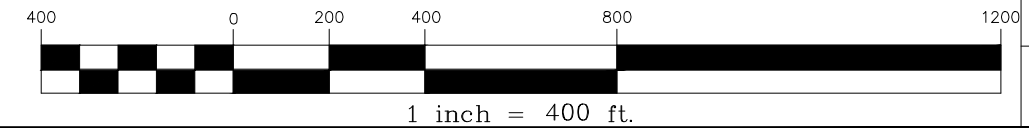

Green Seal Environmental, LLC
114 State Road, Building B
Sagamore Beach, MA 02562
Tel: (508) 888-6034
Fax: (508) 888-1506
www.gseenv.com

REVISIONS		
NO.	DATE	COMMENTS

PROJECT:
RCC PERMIT APPLICATION

LOCUS:
0 SPRING STREET
CARVER, MA 02330


PREPARED FOR:
SLT CONSTRUCTION CORP.
3 MARION ROAD
CARVER, MA 02330

DRAWING TITLE:
SITE LOCUS

ENGINEER: **BH**
CAD TECH: **TG**
CHECKED BY: **LB**

SCALE:
AS NOTED



DATE: 4/28/2022	SHEET: C-1
---------------------------	----------------------

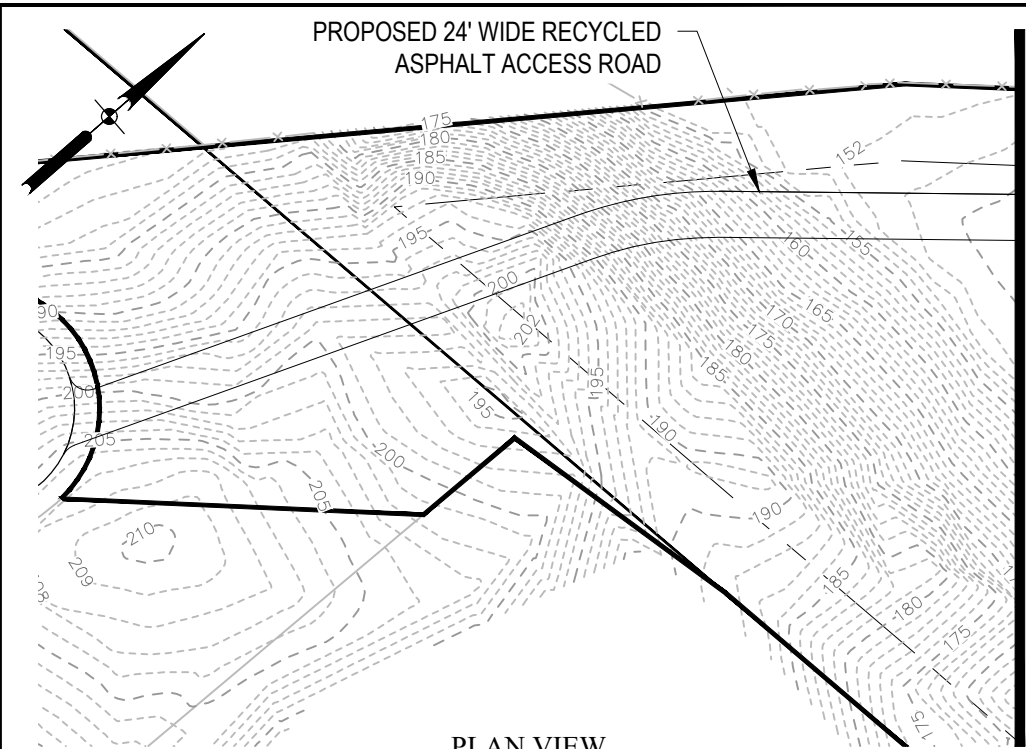


NOTES:

1. ALL DISTURBED AREAS NOT USED FOR OPERATIONS SHALL BE RESTORED PER LOAM AND SEED DETAIL (SEE DETAIL SHEET C-3).
2. GROUND SURFACE WITHIN RCC PERMIT OPERATING AREA WILL BE CLEARED, GRUBBED, AND LEVELED PRIOR TO STOCKPILING ACTIVITIES. EROSION AND SEDIMENTATION CONTROL BARRIERS ARE PHYSICALLY AND PHYSICAL STOCKPILE DEMARCATION BARRIERS WILL BE INSTALLED AND MAINTAINED AS NECESSARY.

PLAN VIEW
SCALE: 1"=100'

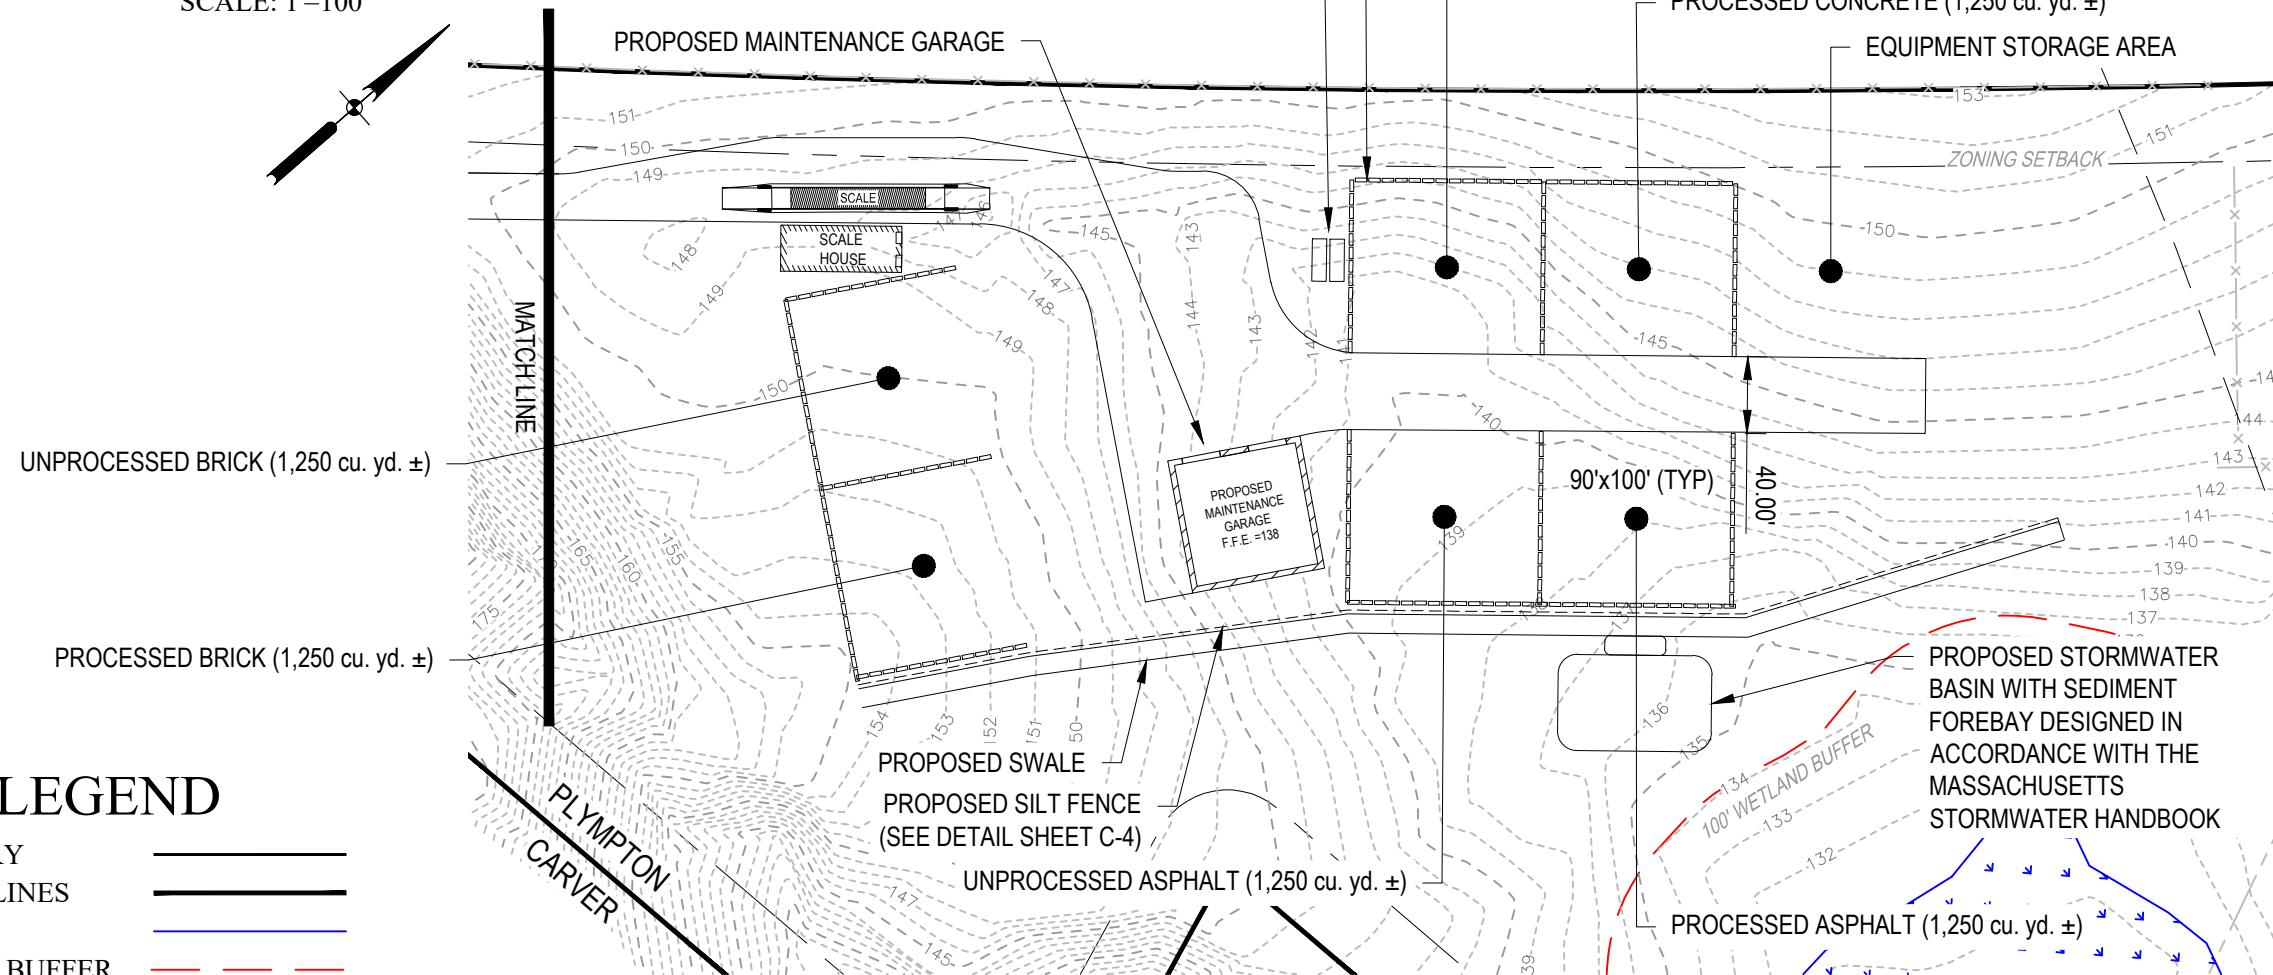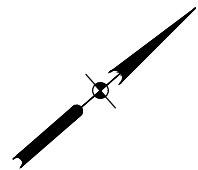

PLAN VIEW
SCALE: 1"=100'

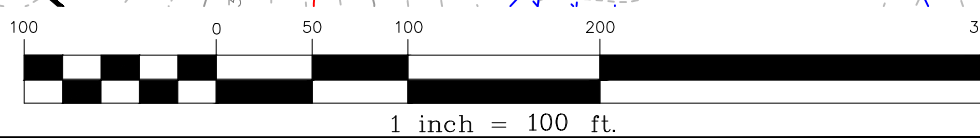

LEGEND

TOWN BOUNDARY	—————
SITE PROPERTY LINES	—————
WETLANDS	—————
100 FT WETLAND BUFFER	- - - - -
ZONE II	—————
EASEMENT	—————
EXISTING FENCE	x—x—x—x—x—



Green Seal Environmental, LLC
114 State Road, Building B
Sagamore Beach, MA 02562
Tel: (508) 888-6034
Fax: (508) 888-1506
www.gseenv.com

REVISIONS

NO.	DATE	COMMENTS

PROJECT:
RCC PERMIT APPLICATION

LOCUS:
0 SPRING STREET
CARVER, MA 02330


PREPARED FOR:
SLT CONSTRUCTION CORP.
3 MARION ROAD
CARVER, MA 02330

DRAWING TITLE:
SITE LAYOUT

ENGINEER: BH
CAD TECH: TG
CHECKED BY: LB


SCALE:
AS NOTED

DATE: 4/29/2022
SHEET: C-2

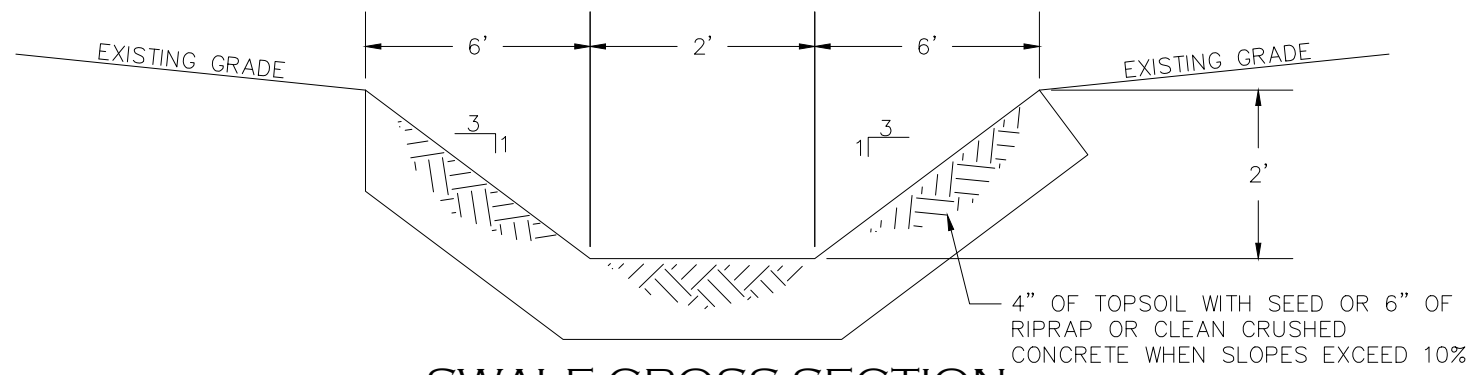


SWALE CROSS SECTION

NOT TO SCALE

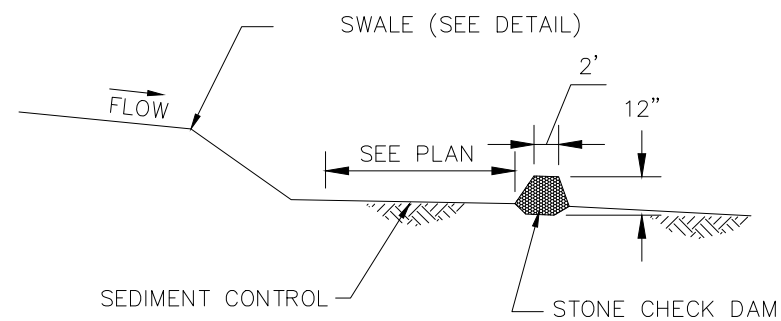

SEDIMENT FOREBAY SECTION

NOT TO SCALE

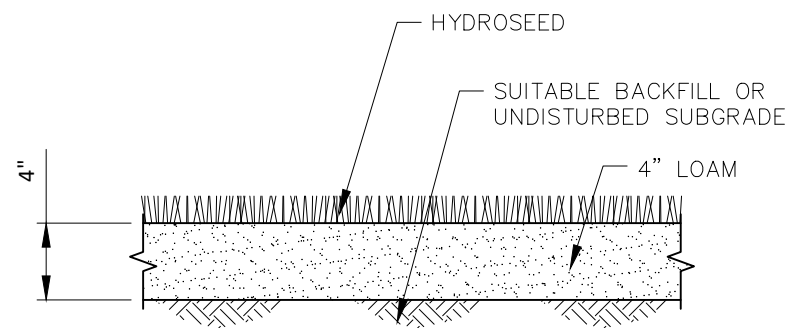


NOTES:

1. ALL DISTURBED AREAS SHALL BE GRADED TO A DEPTH SUITABLE FOR INSTALLING THE LOAM PER THE GRADING PLAN AND PROPERLY SEEDED.
2. TOPSOIL – NO STONES GREATER THAN 3/4", COMPACT WITH A HANDROLLER IN TWO DIRECTIONS & FINE RAKE PRIOR TO SEEDING
3. SUBSOIL – COMPACTED AT 90% MAXIMUM DRY DENSITY
4. SEED – NATIVE HYDROSEED MIX


LOAM AND SEED

NOT TO SCALE

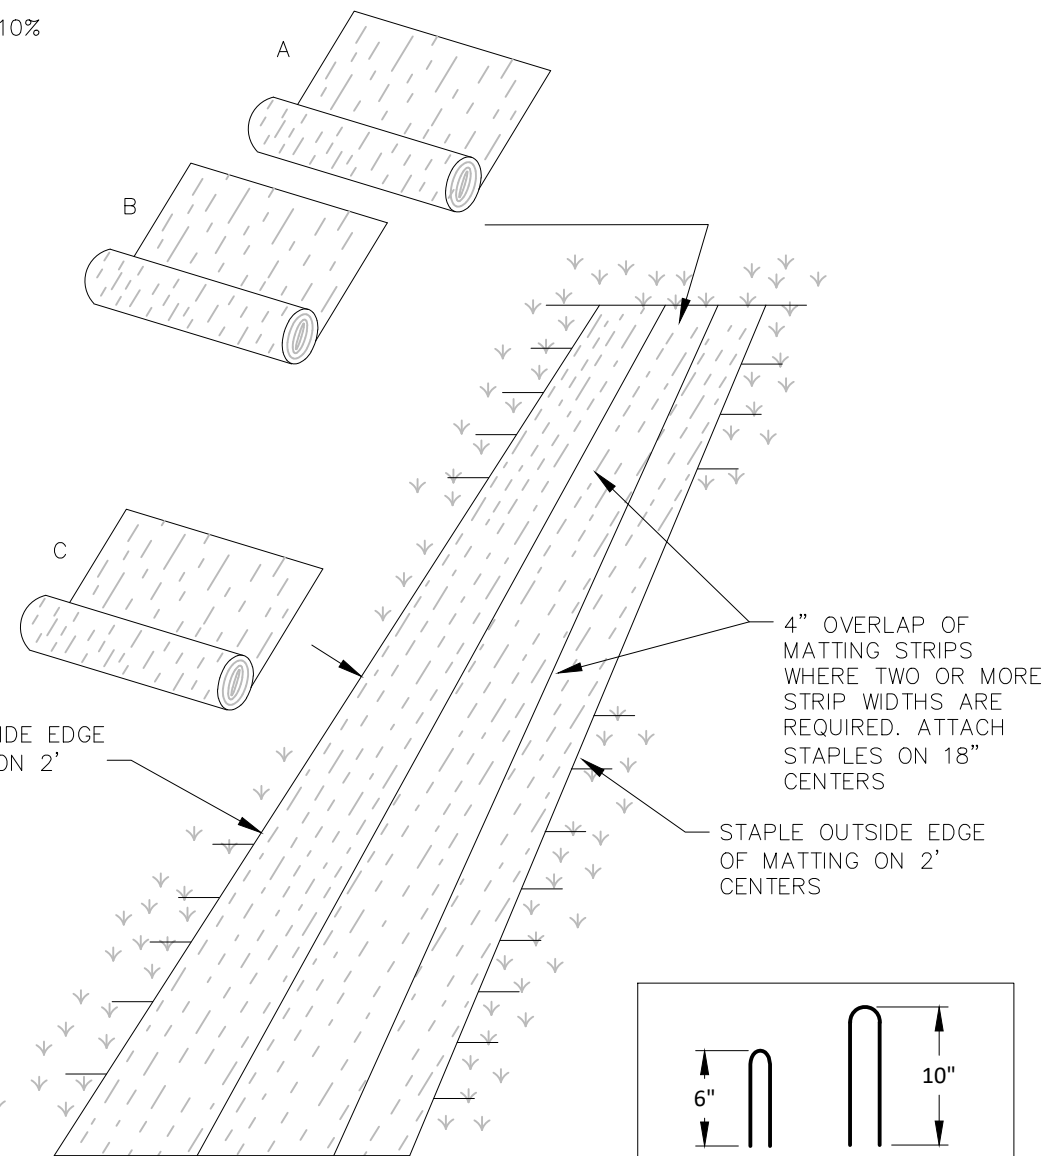

NOTES:

1. EROSION CONTROL MATS MANUFACTURED BY NORTH AMERICAN GREEN'S, MODEL S150 & SC150 OR EQUAL APPROVED BY ENGINEER AND SHALL BE INSTALLED PER MANUFACTURERS RECOMMENDATIONS.
2. USE S150 EROSION CONTROL MATS ON 3:1 TO 2:1 SLOPES. USE SC150 EROSION CONTROL MATS ON 2:1 TO 1:1 SLOPES.

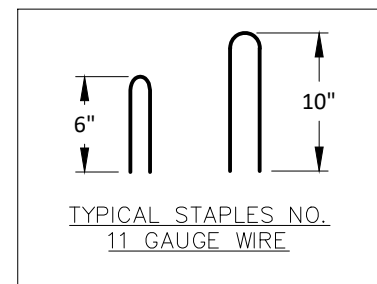

EROSION CONTROL MATTING

NOT TO SCALE



Green Seal Environmental, LLC
 114 State Road, Building B
 Sagamore Beach, MA 02562
 Tel: (508) 888-6034
 Fax: (508) 888-1506
 www.gseenv.com

REVISIONS

NO.	DATE	COMMENTS

PROJECT:
RCC PERMIT APPLICATION

LOCUS:
**0 SPRING STREET
 CARVER, MA 02330**


PREPARED FOR:
**SLT CONSTRUCTION CORP.
 3 MARION ROAD
 CARVER, MA 02330**

DRAWING TITLE:
DETAILS

ENGINEER: **BH**
 CAD TECH: **TG**
 CHECKED BY: **LB**

SCALE:
AS NOTED

DATE: **4/28/2022** SHEET: **C-3**

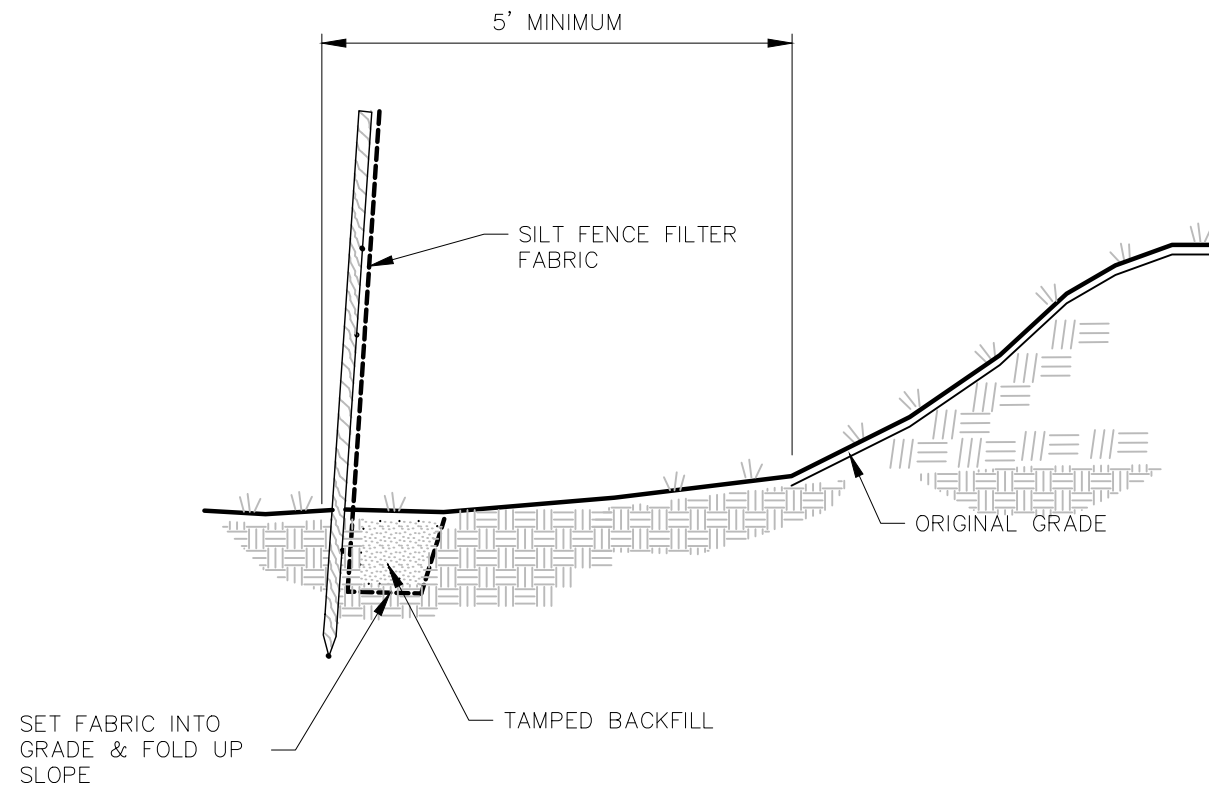

SILT FENCE INSTALLATION DETAIL
NOT TO SCALE

NOTES:

1. SILT FENCE AND POSTS FROM APPROVED MANUFACTURER/SUPPLIER.
SET TO MANUFACTURER'S SPECIFICATION.



Green Seal Environmental, LLC
114 State Road, Building B
Sagamore Beach, MA 02562
Tel: (508) 888-6034
Fax: (508) 888-1506
www.gseenv.com

REVISIONS

NO.	DATE	COMMENTS

PROJECT:

**RCC PERMIT
APPLICATION**

LOCUS:

**0 SPRING STREET
CARVER, MA 02330**

PREPARED FOR:

**SLT CONSTRUCTION CORP.
3 MARION ROAD
CARVER, MA 02330**

DRAWING TITLE:

DETAILS

ENGINEER:

BH

CAD TECH:

TG

CHECKED BY:

LB

SCALE:

AS NOTED

DATE:

4/28/2022

SHEET:

C-4